


Cross Section of a Natural Gas Fire Pit Using FireGlass, Lava Rock or Desired Media

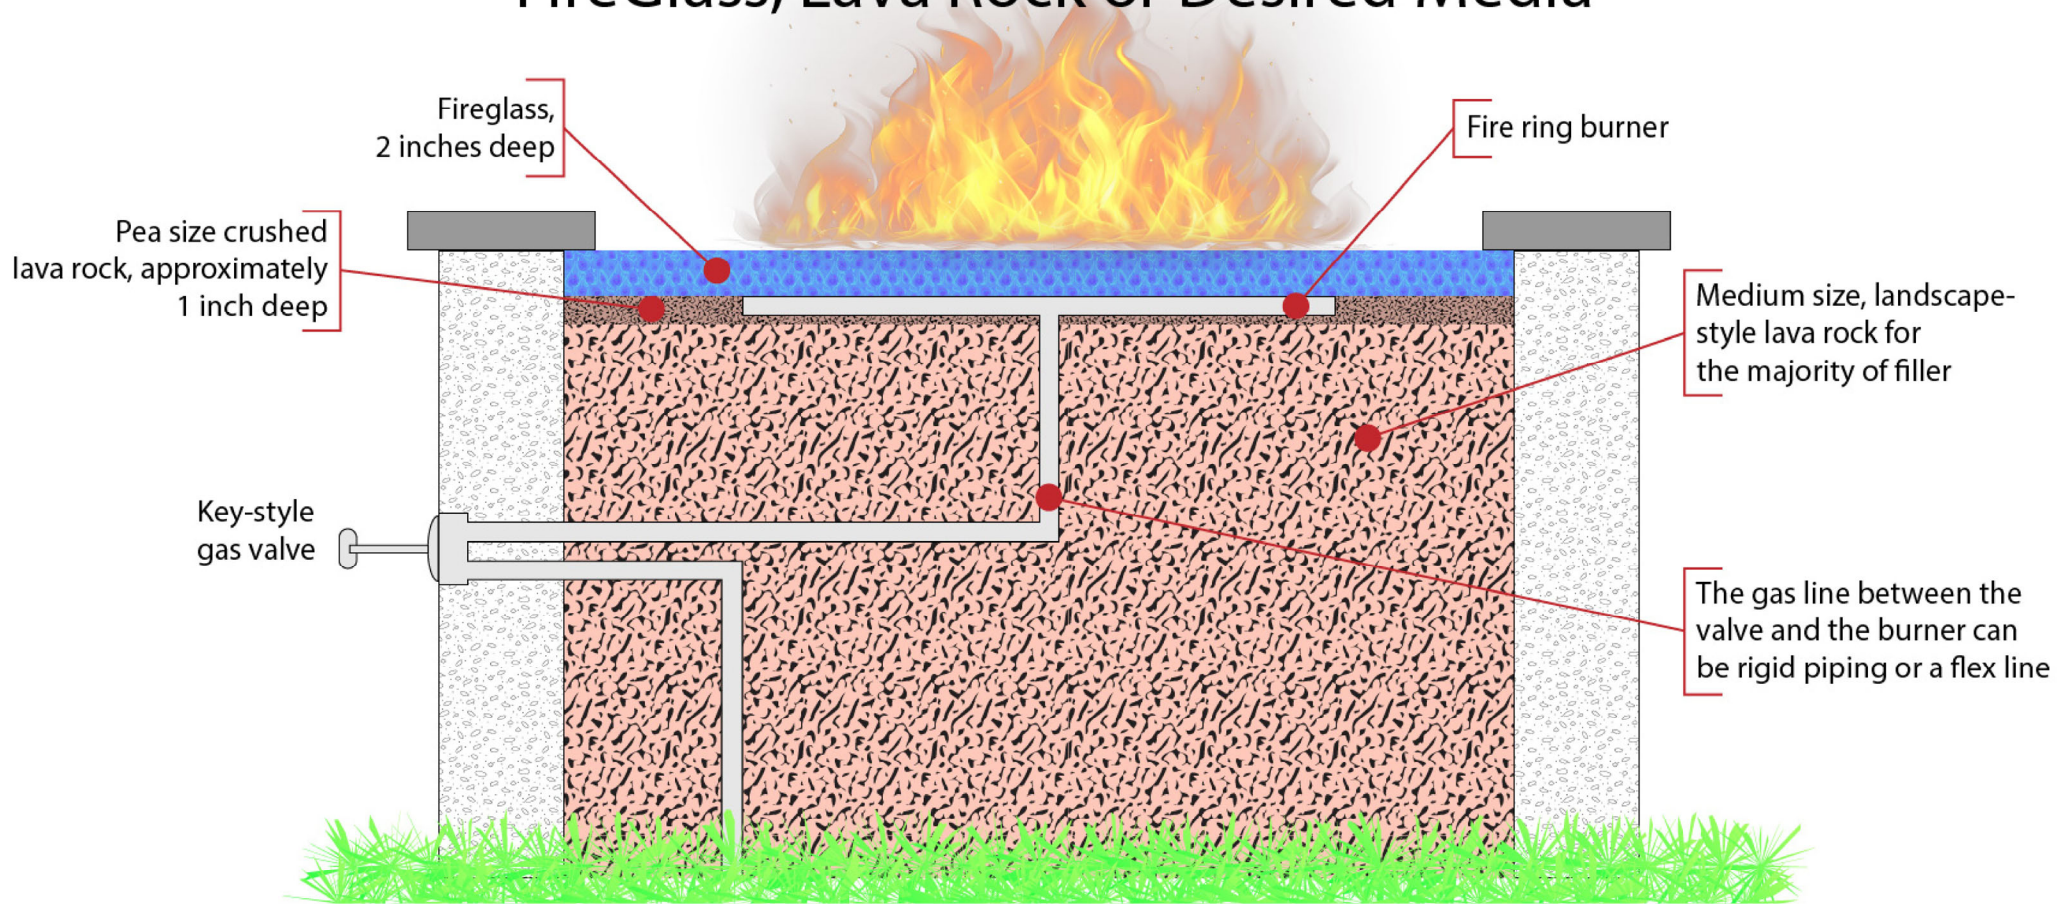

Drainage Note: Verify that the soil beneath the fire pit exhibits sufficient percolation (≥ 1 inch/hour) to manage rainfall infiltration. If inadequate, incorporate supplemental drainage features, such as perforated pipes or a gravel sump, to prevent water pooling.